

1

2

3

4

5

6

A

A

B

B



C

C

D

D

Ground Level
Cross Section

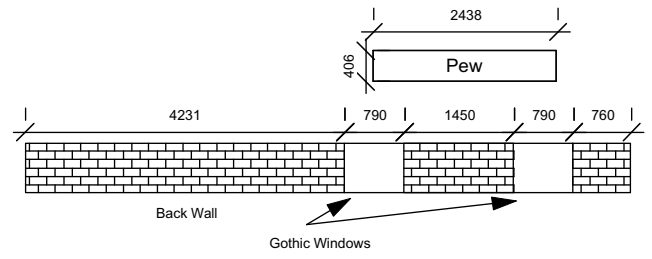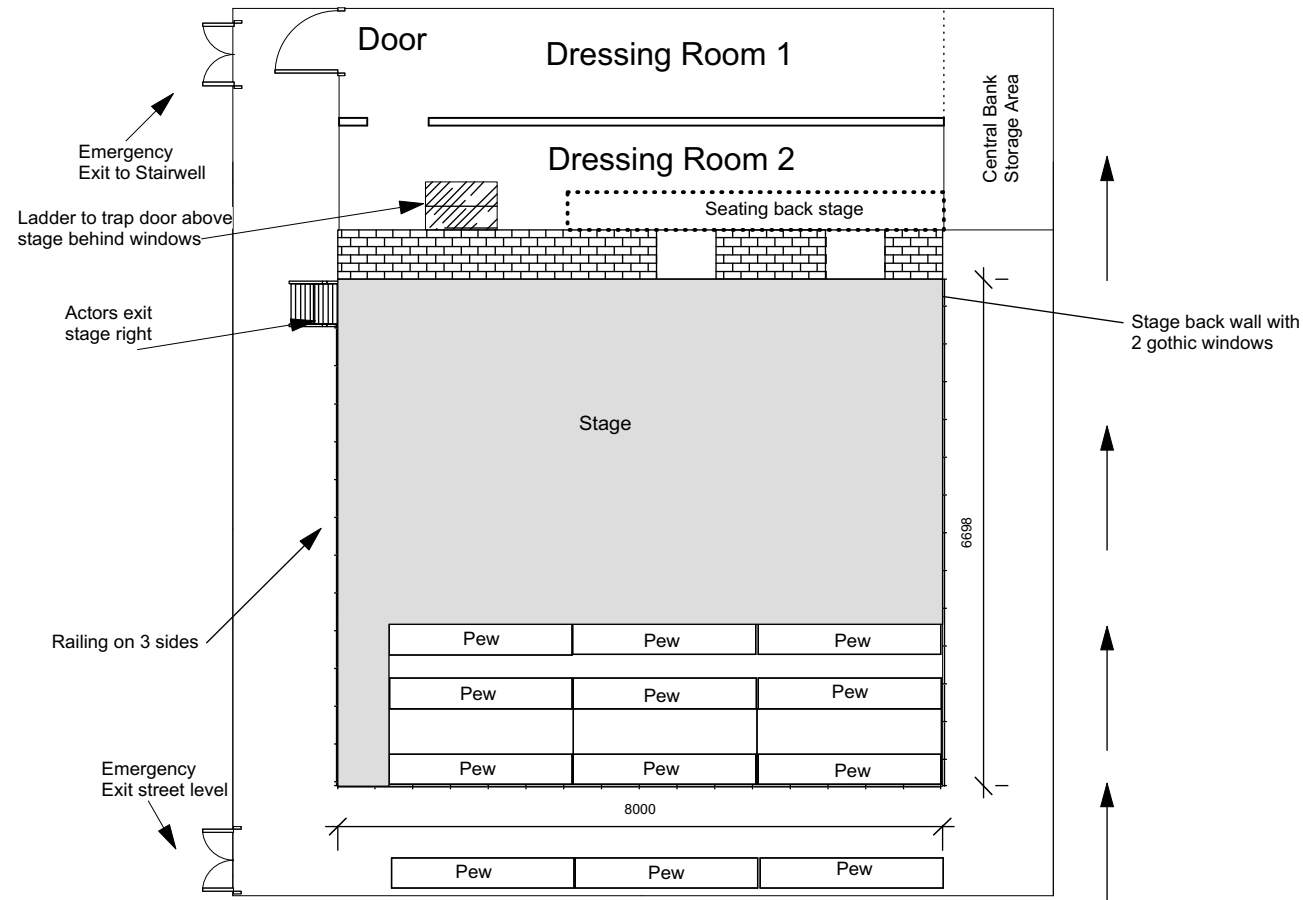

Ramps with a handrail on a
continuous gradient over 3 levels
which opens out to the Banquet Hall landing

Boys School
Scale: 1:100

Show Name		
Reference	Drawn By	Date
Boys School	David Halpin	13/12/2014
CAD File Name		
Ground Floor		